

PURPLE LINE

Art-in-Transit

Piney Branch Road

Jessie & Katey



CONTRACT NO.
0-0000-0000

DRAWING NO.
CW33PARC320


SHEET NO.
18 OF 68

Downloaded by: CPWS-1501 | psj.com:ATKMANIDP1.01 | Documents | Purple Line P3 Design | 4.0 CAD (Work In Progress) | Stations | Architecture | V-Platform Standard Details | Drawings | CW33p_ARC320.dgn
12/12/2016 12:47:59 PM

Canopy Design



Windscreen Design

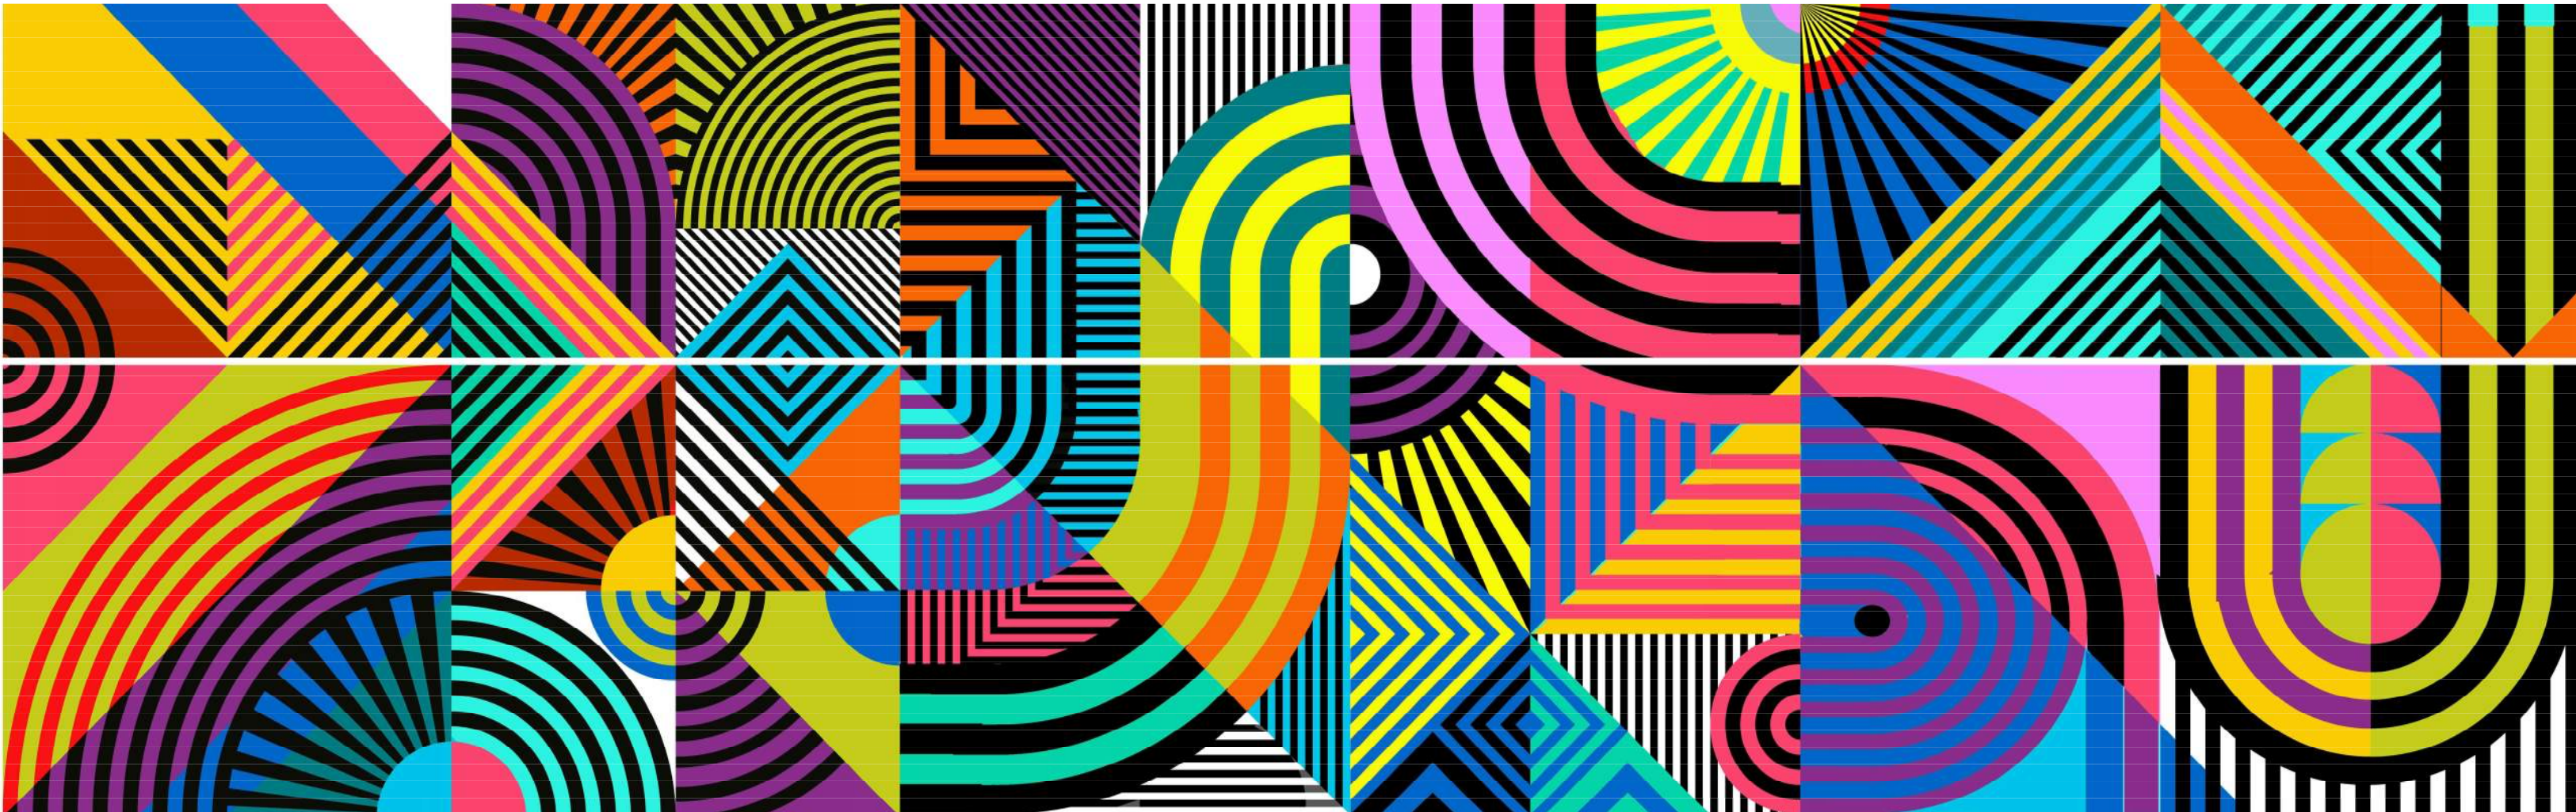

***Not to Scale**