


MOT LEGEND	
	CURRENT WORK AREA
	CONSTRUCTION STAGING AREA
	TEMPORARY PEDESTRIAN DETOUR
	DRUM
	FENCE
	EXISTING TRAFFIC FLOW
	PROPOSED TRAFFIC FLOW
	ARROW PANEL
	BARRIER
	CRASH CUSHION

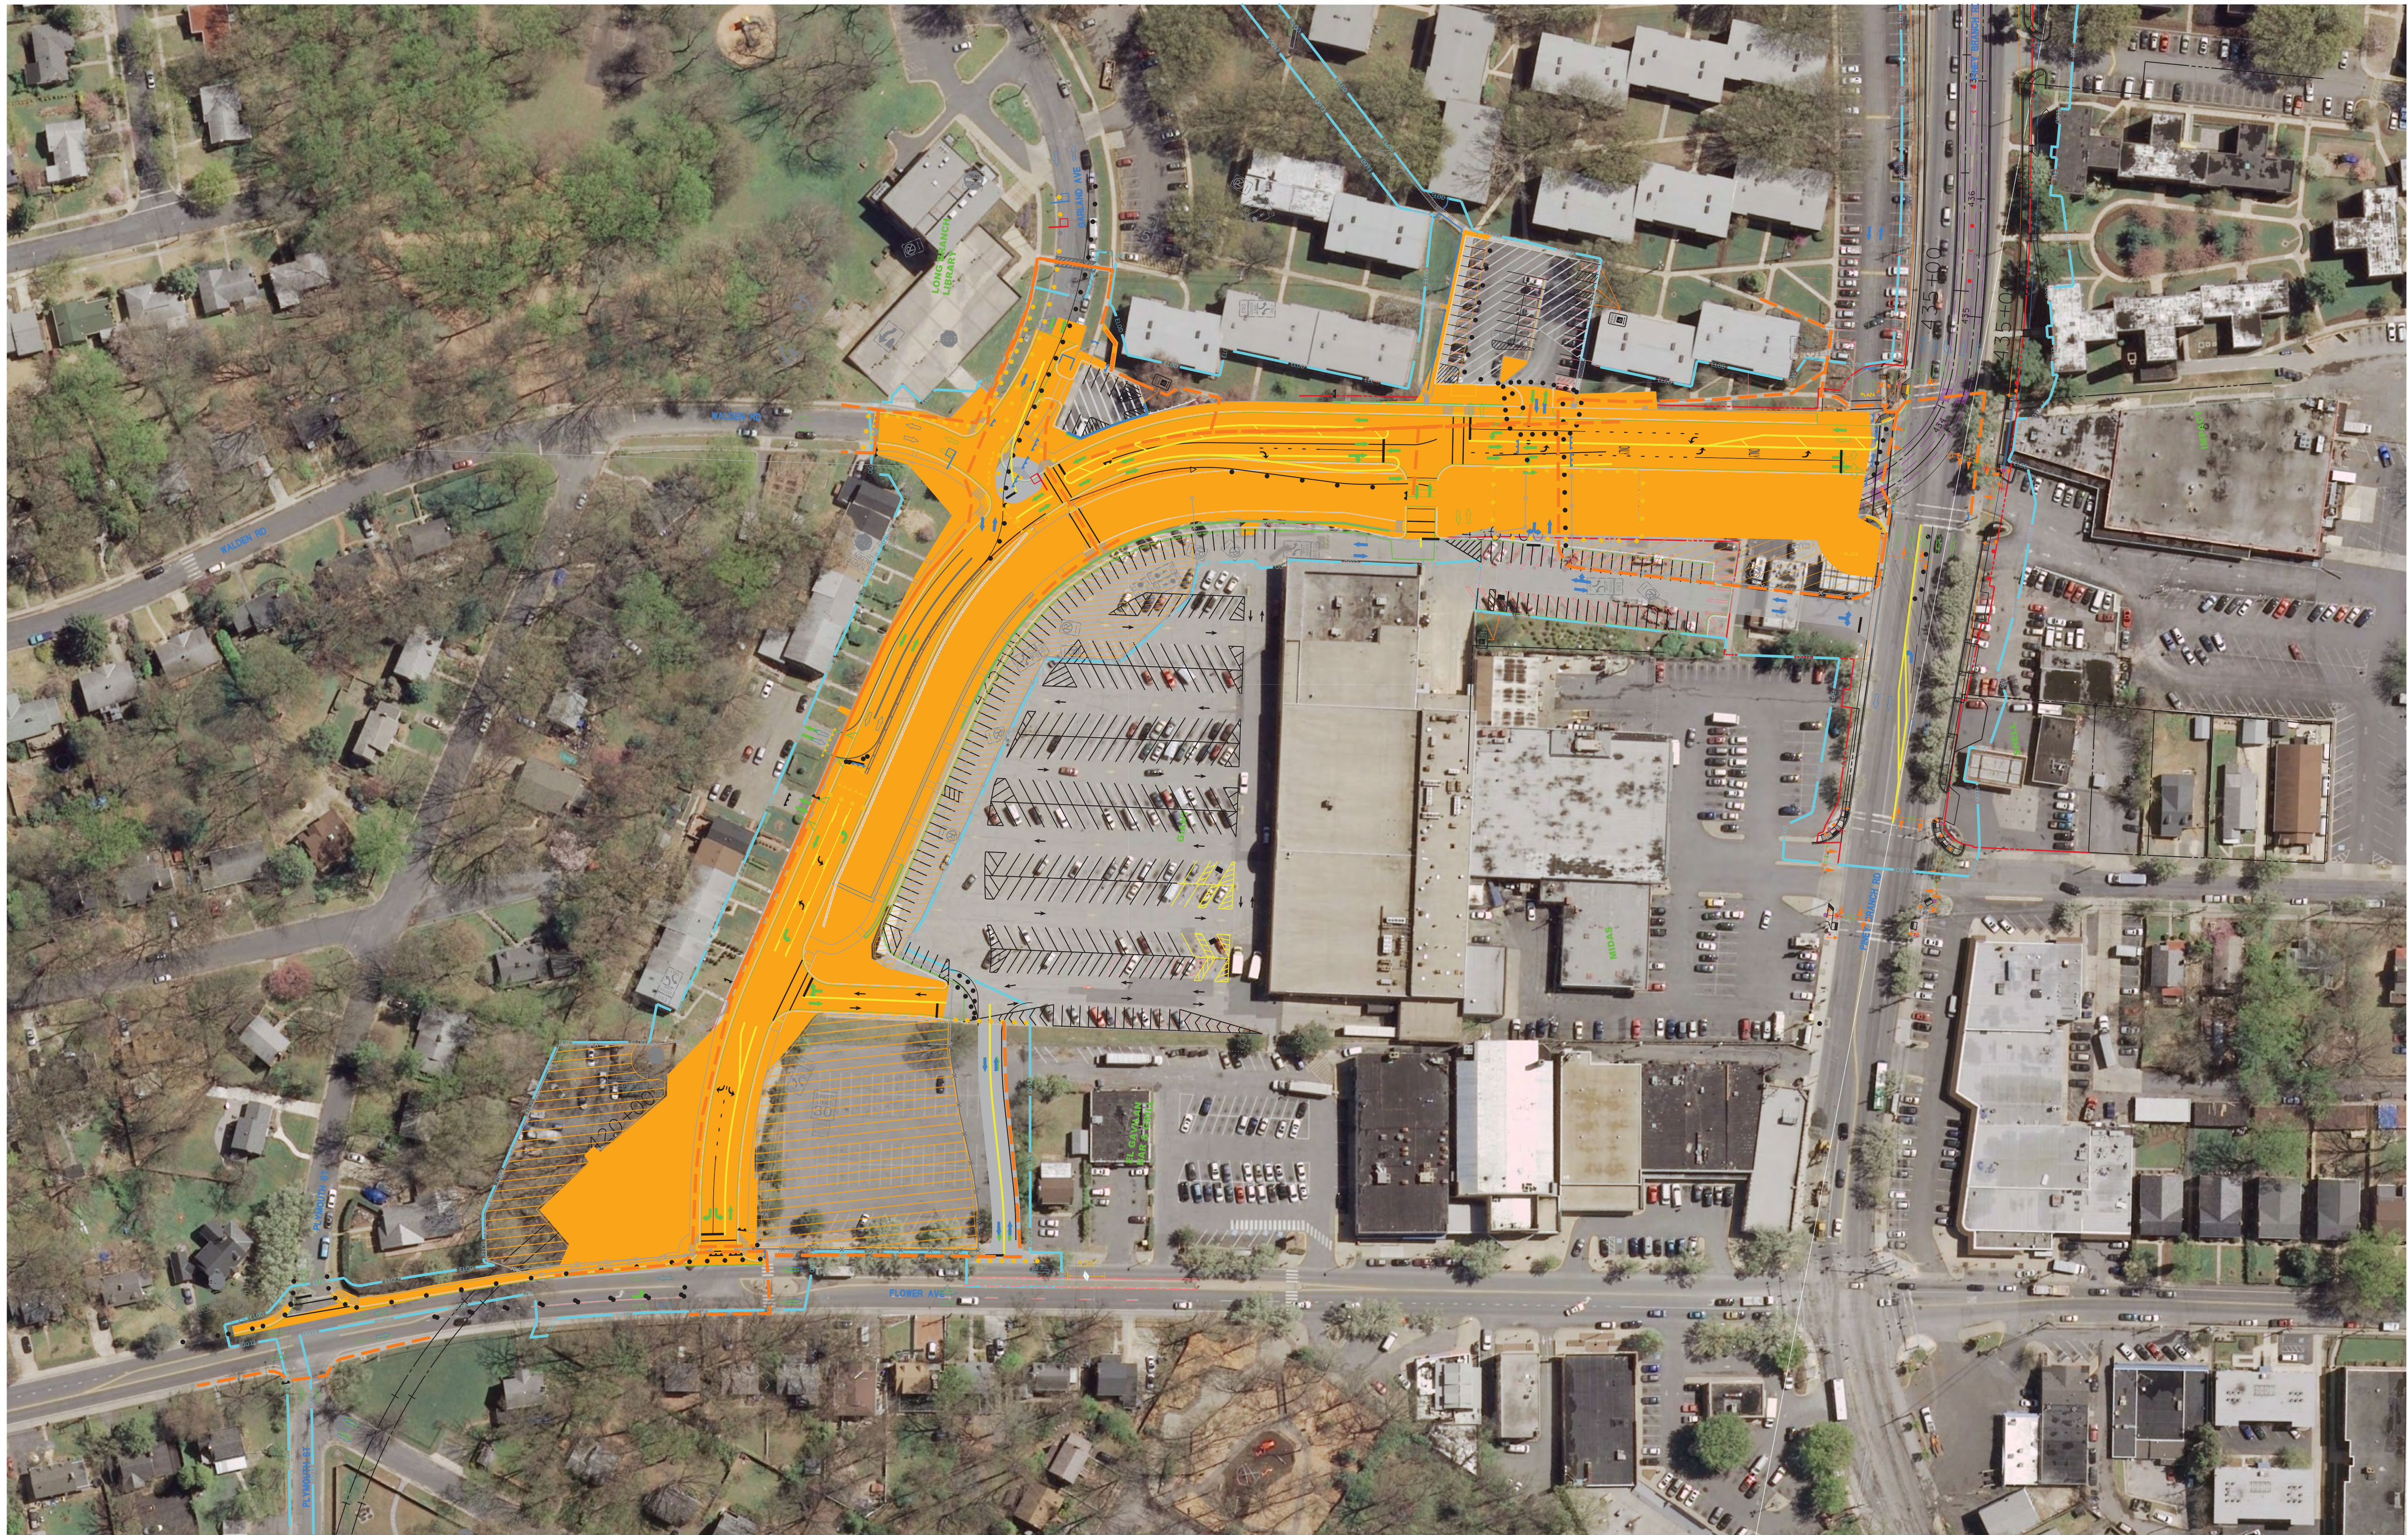

DRAFT--NOT FINAL



PURPLE LINE LIGHT RAIL		CONTRACT NO.
SEGMENT 4 STA. 416+00 TO 437+50		SHEET NO.
DATE: JAN. 24, 2019		3 OF 3

60' 0 60' 120'
SCALE: 1" = 60'